

Harris County Appraisal District




0 100 200

PUBLICATION DATE:
12/21/2011

Geospatial or map data maintained by the Harris County Appraisal District is for informational purposes and may not have been prepared for or be suitable for legal, engineering, or surveying purposes. It does not represent an on-the-ground survey and only represents the approximate location of property boundaries.




MAP LOCATION

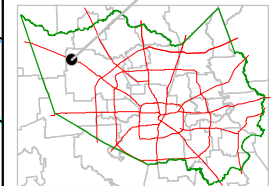

FACET 4466B

1	2	3	4
5	6	7	8
9	10	11	12

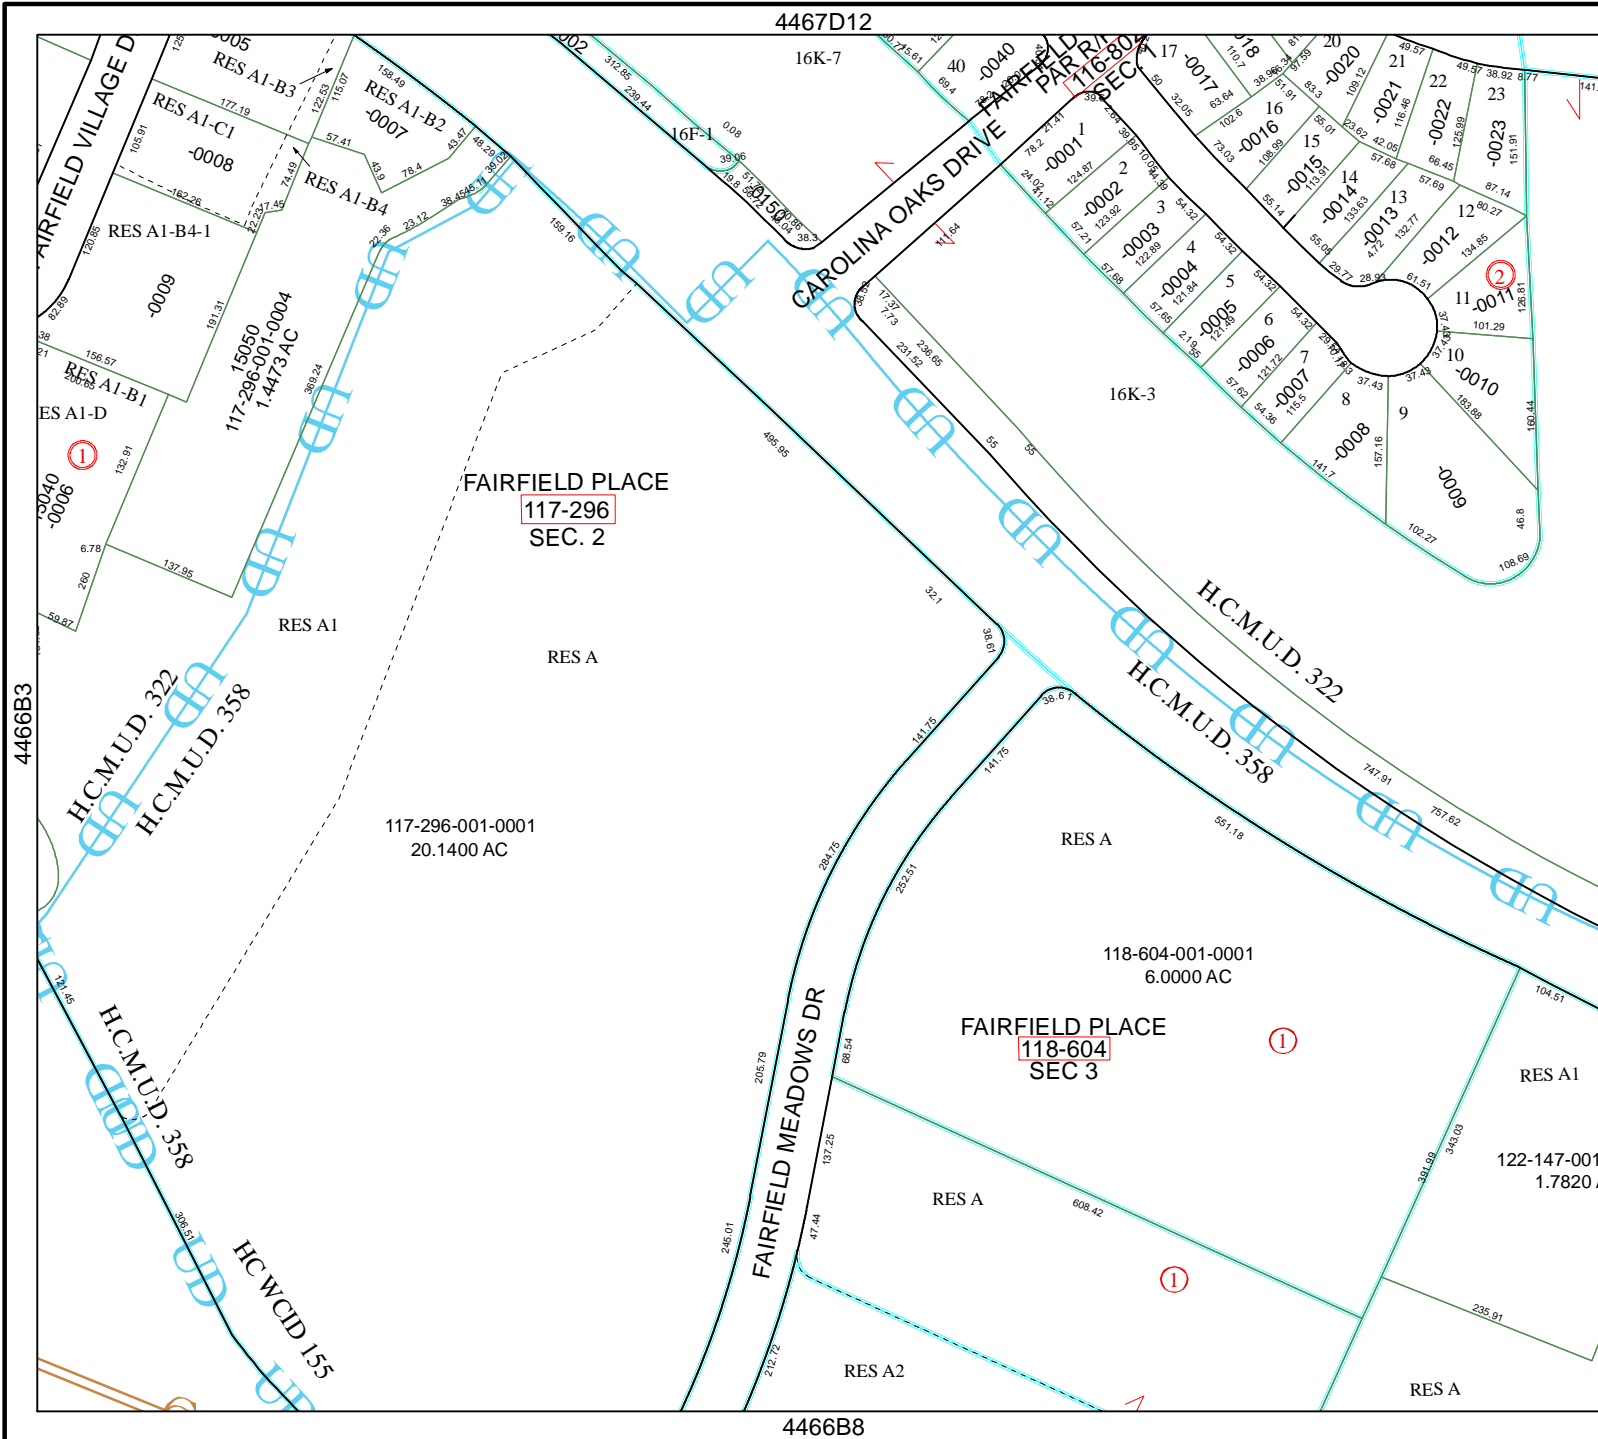

4467D12

16K-7

16F-1

16K-3

16K-3

FAIRFIELD PLACE
117-296
SEC. 2

117-296-001-0001
20.1400 AC

FAIRFIELD PLACE
118-604
SEC 3

118-604-001-0001
6.0000 AC

122-147-001-
1.7820 A

4466B8

4466B3

4566A1

4466B8